


Project Site Breakdown		
Lot Number	Lot Sf	Proposed Building Sf
1	31,200	6,500
2	31,900	5,000
3	31,100	6,500
4	28,500	6,500
5	30,700	5,000
6	28,900	6,500
7	28,500	6,500
8	29,500	6,500
9	32,300	6,500
10	36,100	5,000
11	30,600	6,500
12	28,900	6,500
13	29,600	6,500
14	29,000	6,500
15	45,700	5,000
16	33,400	5,000
17	33,700	5,000
18	35,000	5,000
19	40,700	6,500
20	36,200	5,000
21	33,900	5,000
22	30,900	5,000
23	29,140	5,000
24	28,700	5,000
25	28,660	5,000
26	28,700	6,500
27	28,500	6,500
28	28,500	6,500
Total Residential Lot SF	888,500	
Square Footage of Construction	162,500	
O.S. Lot A	361 sf	
O.S. Lot B	4,420 sf	
O.S. Lot C	3,130 sf	
O.S. Lot D	26,380 sf	
O.S. Lot E	37,870 sf	
O.S. Lot F	950 sf	
O.S. Lot G	13530 sf	
HOA Open Space	86,641 sf	
Public Street A	46,900 sf	
Public Street B	89,800 sf	
San Vicente Rd.	13,950 sf	
Total Road	150,650 sf	
Total Project SF	1,125,791	
Total Project AC	25.84	

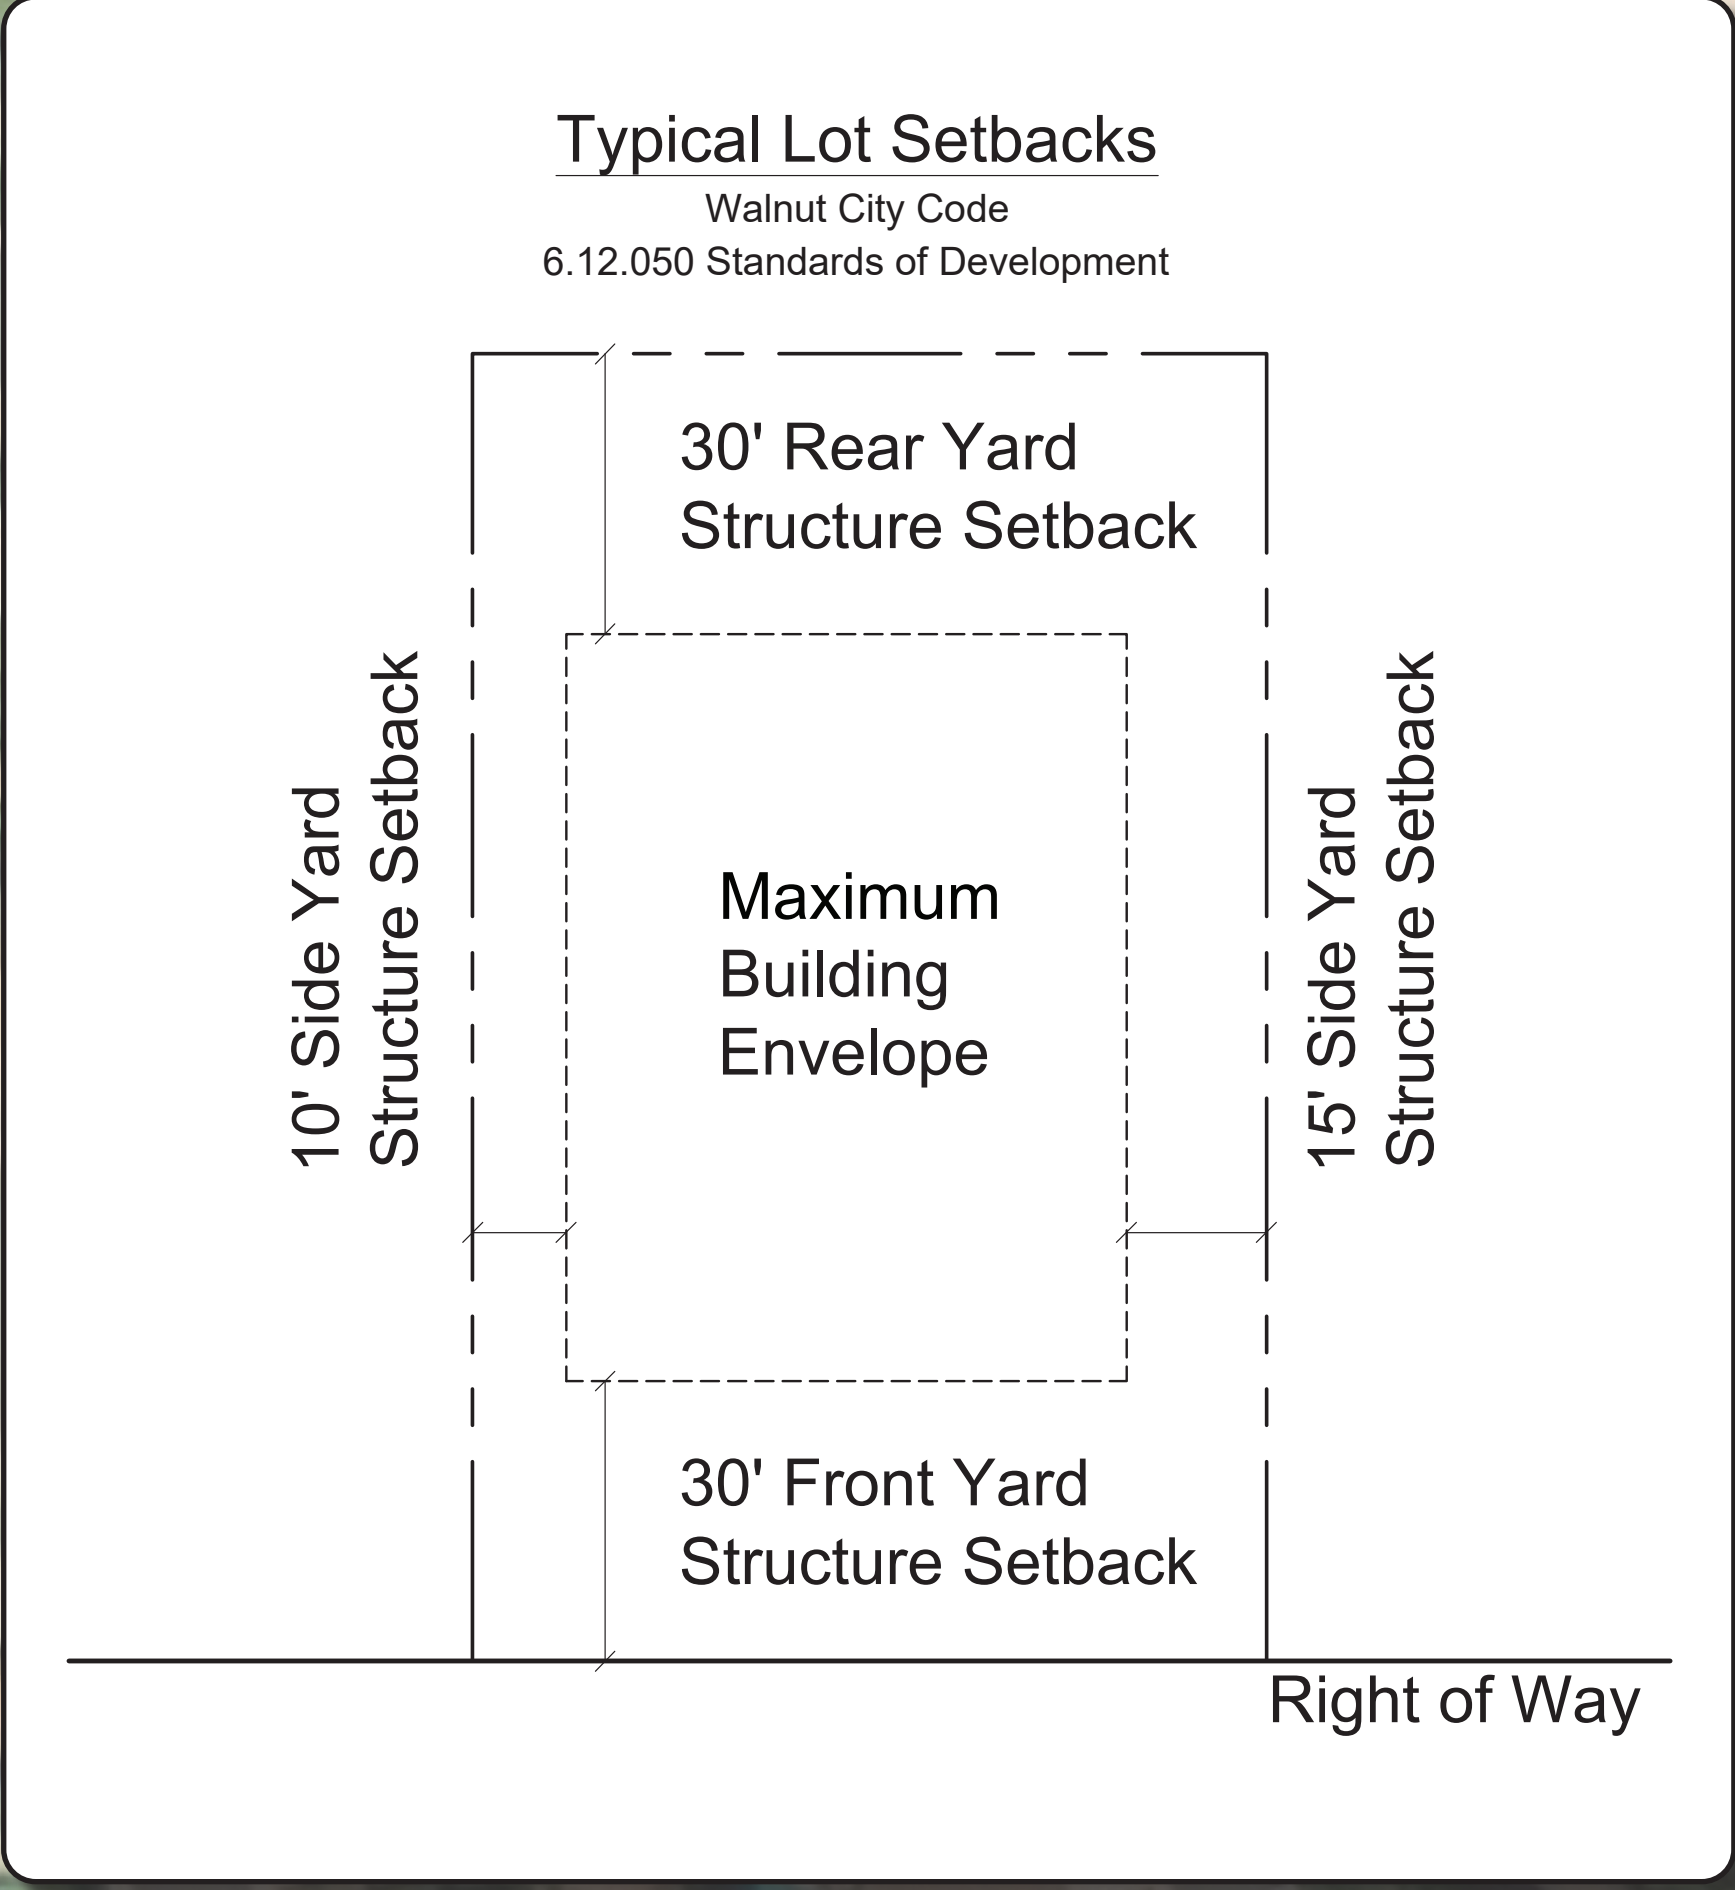

Legend	
Symbol	Description
	Building Pad Area
	6' Max Retaining Wall
	10' Sound Wall
	Open Space/Slopes

Conceptual Site Plan

BROOKSIDE | WALNUT, CA