


THE BROOKSIDE

TENTATIVE TRACT NO. 72798

City of Walnut,
County of Los Angeles
State of California

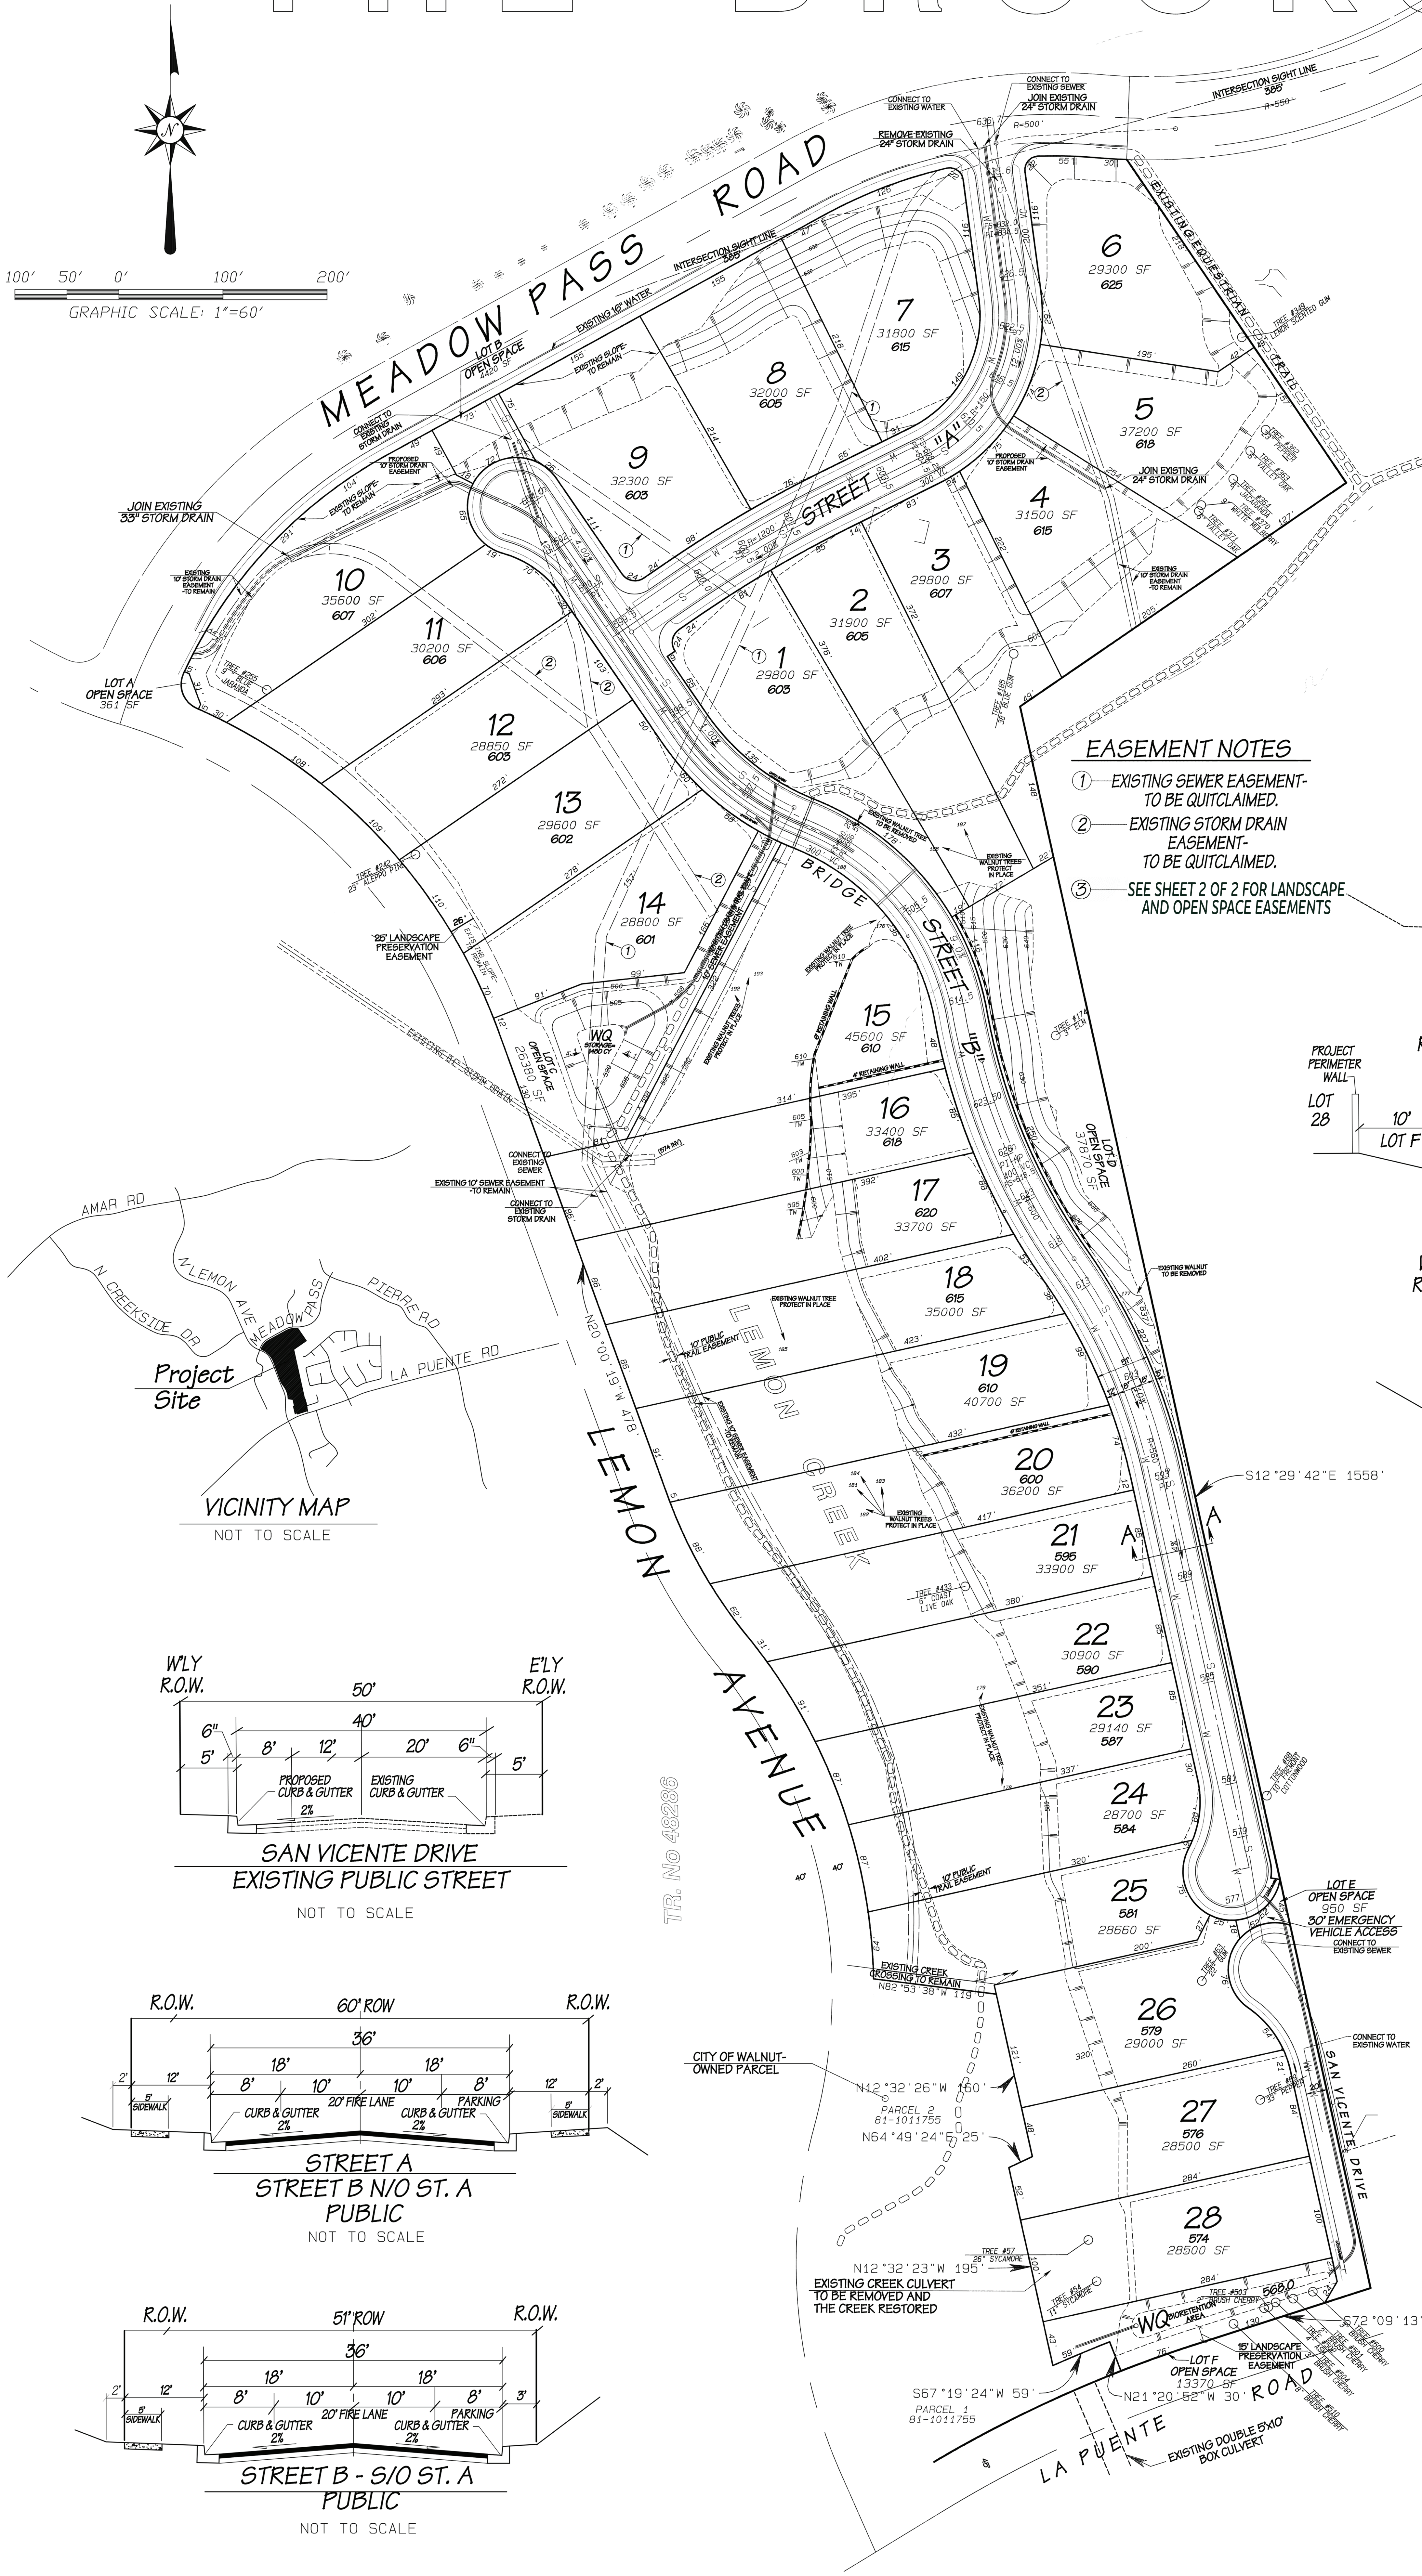

LEGAL DESCRIPTION

BEING A SUBDIVISION OF LOTS 1 & 2 OF TRACT NO. 45378 AS SHOWN ON A MAP THEREOF FILED IN BOOK 1095, PAGES 93 THROUGH 99 OF MAPS IN THE OFFICE OF THE COUNTY RECORDER OF LOS ANGELES COUNTY, CALIFORNIA

REV.		DATE	REVISIONS

Michael Baker INTERNATIONAL
5 HUTTON CENTRE DR. SUITE 500
SANTA ANA, CALIF 92707
949-472-3505

OWNER / DEVELOPER

SPRING MEADOWS HOMES LLC
18217 GALE AVE., SUITE A
CITY OF INDUSTRY, CA 91748
ATTN: MR. JACK SU (626) 917-6989

THE BROOKSIDE
TENTATIVE TRACT
NO. 72798
City of Walnut, County of Los Angeles

APRIL 27, 2022

SHEET
1
OF
1